
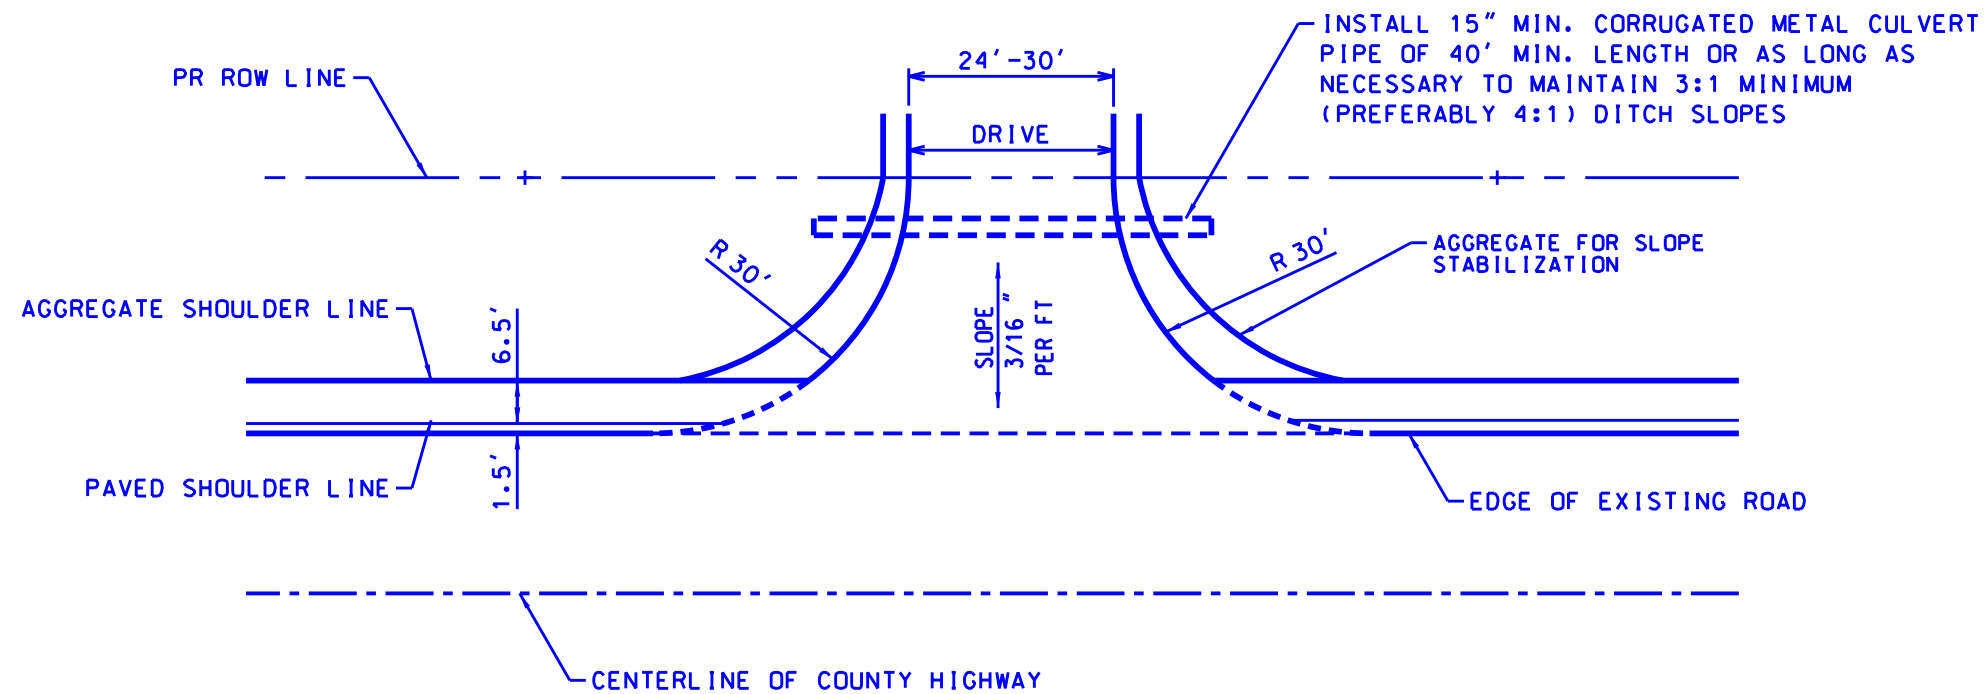


NOTES: ALL CONSTRUCTION TO BE DONE ACCORDING TO THE MOST RECENT VERSION OF THE ILLINOIS DEPARTMENT OF TRANSPORTATION "STANDARD SPECIFICATIONS FOR ROAD AND BRIDGE CONSTRUCTION"

REMOVE EXISTING SHOULDER MATERIAL. INSTALL 12" AGGREGATE BASE COURSE AND PAVE WITH 2 1/2" HMA SURFACE COURSE TO THE NEW PROPERTY LINE

SAWCUT EXISTING PAVEMENT AT WHITE EDGE LINE; MINIMUM OF 6" FROM THE EDGE OF PAVEMENT

ALL DISTURBED GROUND WITHIN THE COUNTY RIGHT OF WAY SHALL BE RE-SEED, FERTILIZED, AND EXCELSIOR BLANKET INSTALLED TO THE SATISFACTION OF THE WILL COUNTY DIVISION OF TRANSPORTATION AND ACCORDING TO IEPA REQUIREMENTS.

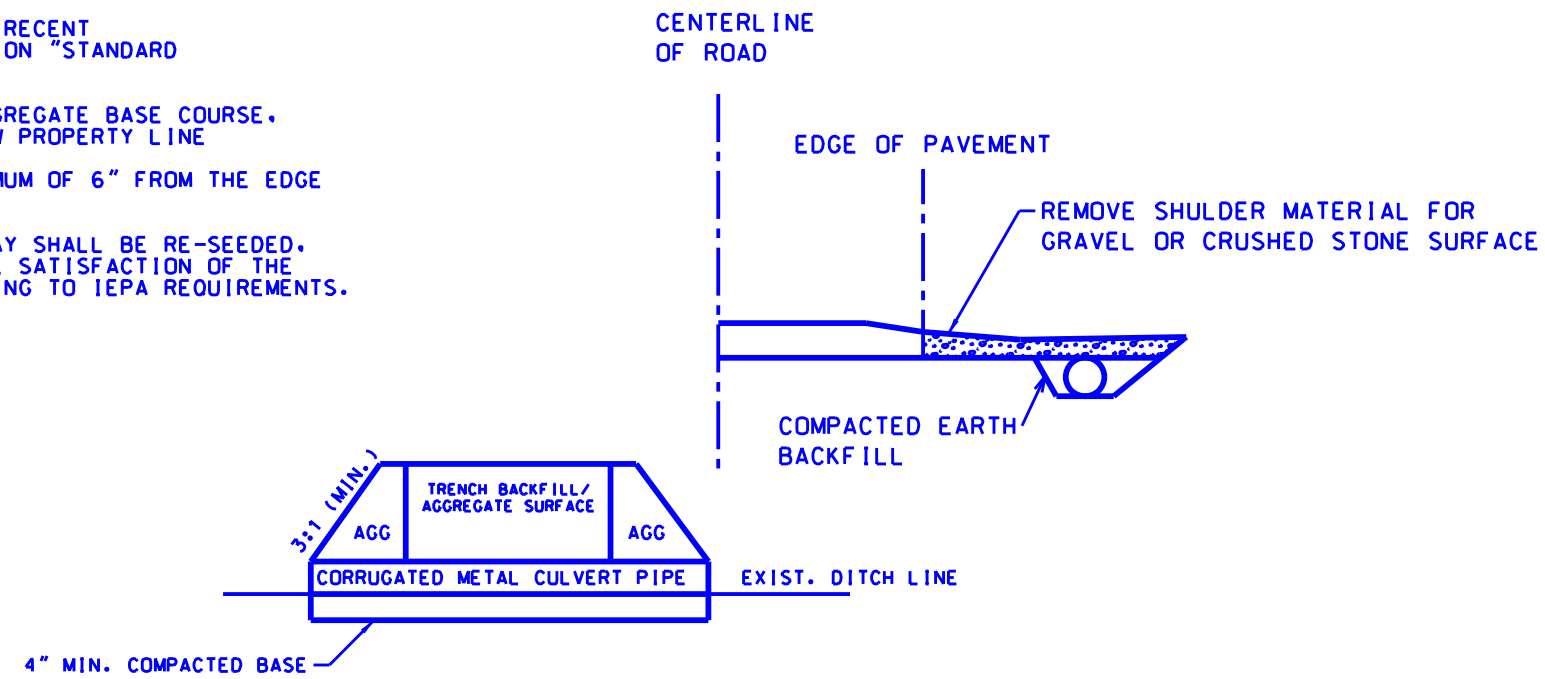

WILL COUNTY
DIVISION OF TRANSPORTATION

AGRICULTURAL ACCESS DETAIL
(FIELD ENTRANCE)

DATE	REVISIONS
7/7/2015	WCDOT REVISION
9/8/2006	REVISED

WC-00410