


NOTES: ALL CONSTRUCTION TO BE DONE ACCORDING TO THE MOST RECENT VERSION OF THE ILLINOIS DEPARTMENT OF TRANSPORTATION "STANDARD SPECIFICATIONS FOR ROAD AND BRIDGE CONSTRUCTION"

ALL DISTURBED GROUND WITHIN THE COUNTY RIGHT OF WAY SHALL BE RE-SEEDED, FERTILIZED, AND EXCELSIOR BLANKET INSTALLED TO THE SATISFACTION OF THE WILL COUNTY DIVISION OF TRANSPORTATION AND ACCORDING TO IEPA REQUIREMENTS.

REMOVE AND REPLACE SIDEWALK AS NECESSARY TO PROVIDE ADA COMPLIANT TRANSITIONS TO EXISTING GRADES

SAWCUT EXISTING COMBINATION CURB AND GUTTER AT REMOVAL LIMITS

REMOVE SHOULDER MATERIAL, INSTALL 12" AGGREGATE BASE COURSE, AND PAVE WITH 2 1/2" HMA SURFACE COURSE TO THE PROPOSED ROW LINE

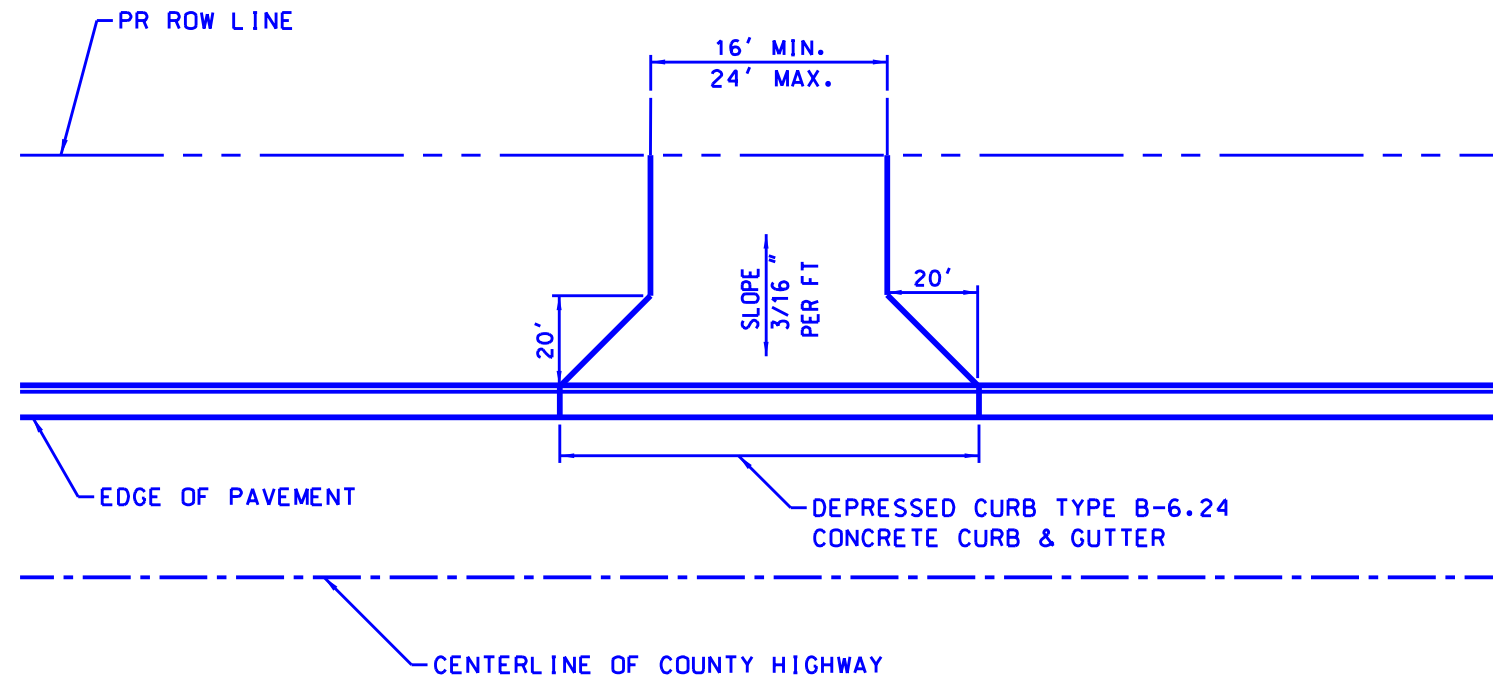

WC-00430



WILL COUNTY
DIVISION OF TRANSPORTATION

MINIMUM ACCESS DETAIL
ON CURBED ROAD

DATE	REVISIONS
6/26/2015	WCDOT REVISION
9/8/2006	REVISED