


NOTES: ALL CONSTRUCTION TO BE DONE ACCORDING TO THE MOST RECENT VERSION OF THE ILLINOIS DEPARTMENT OF TRANSPORTATION "STANDARD SPECIFICATIONS FOR ROAD AND BRIDGE CONSTRUCTION"

REMOVE SHOULDER MATERIAL, INSTALL 12" AGGREGATE BASE COURSE, AND PAVE WITH 2 1/2" BITUMINOUS SURFACE COURSE TO THE PROPOSED ROW LINE

SAWCUT EXISTING PAVEMENT AT WHITE EDGE LINE; MINIMUM OF 6" FROM THE EDGE OF PAVEMENT

ALL DISTURBED GROUND WITHIN THE COUNTY RIGHT OF WAY SHALL BE RE-SEEDED, FERTILIZED, AND EXCELSIOR BLANKET INSTALLED TO THE SATISFACTION OF THE WILL COUNTY DIVISION OF TRANSPORTATION AND TEPA REQUIREMENTS

PAVEMENT TO SLOPE AWAY FROM THE COUNTY HIGHWAY AT A RATE OF 1/4" PER FOOT (2%) MINIMUM

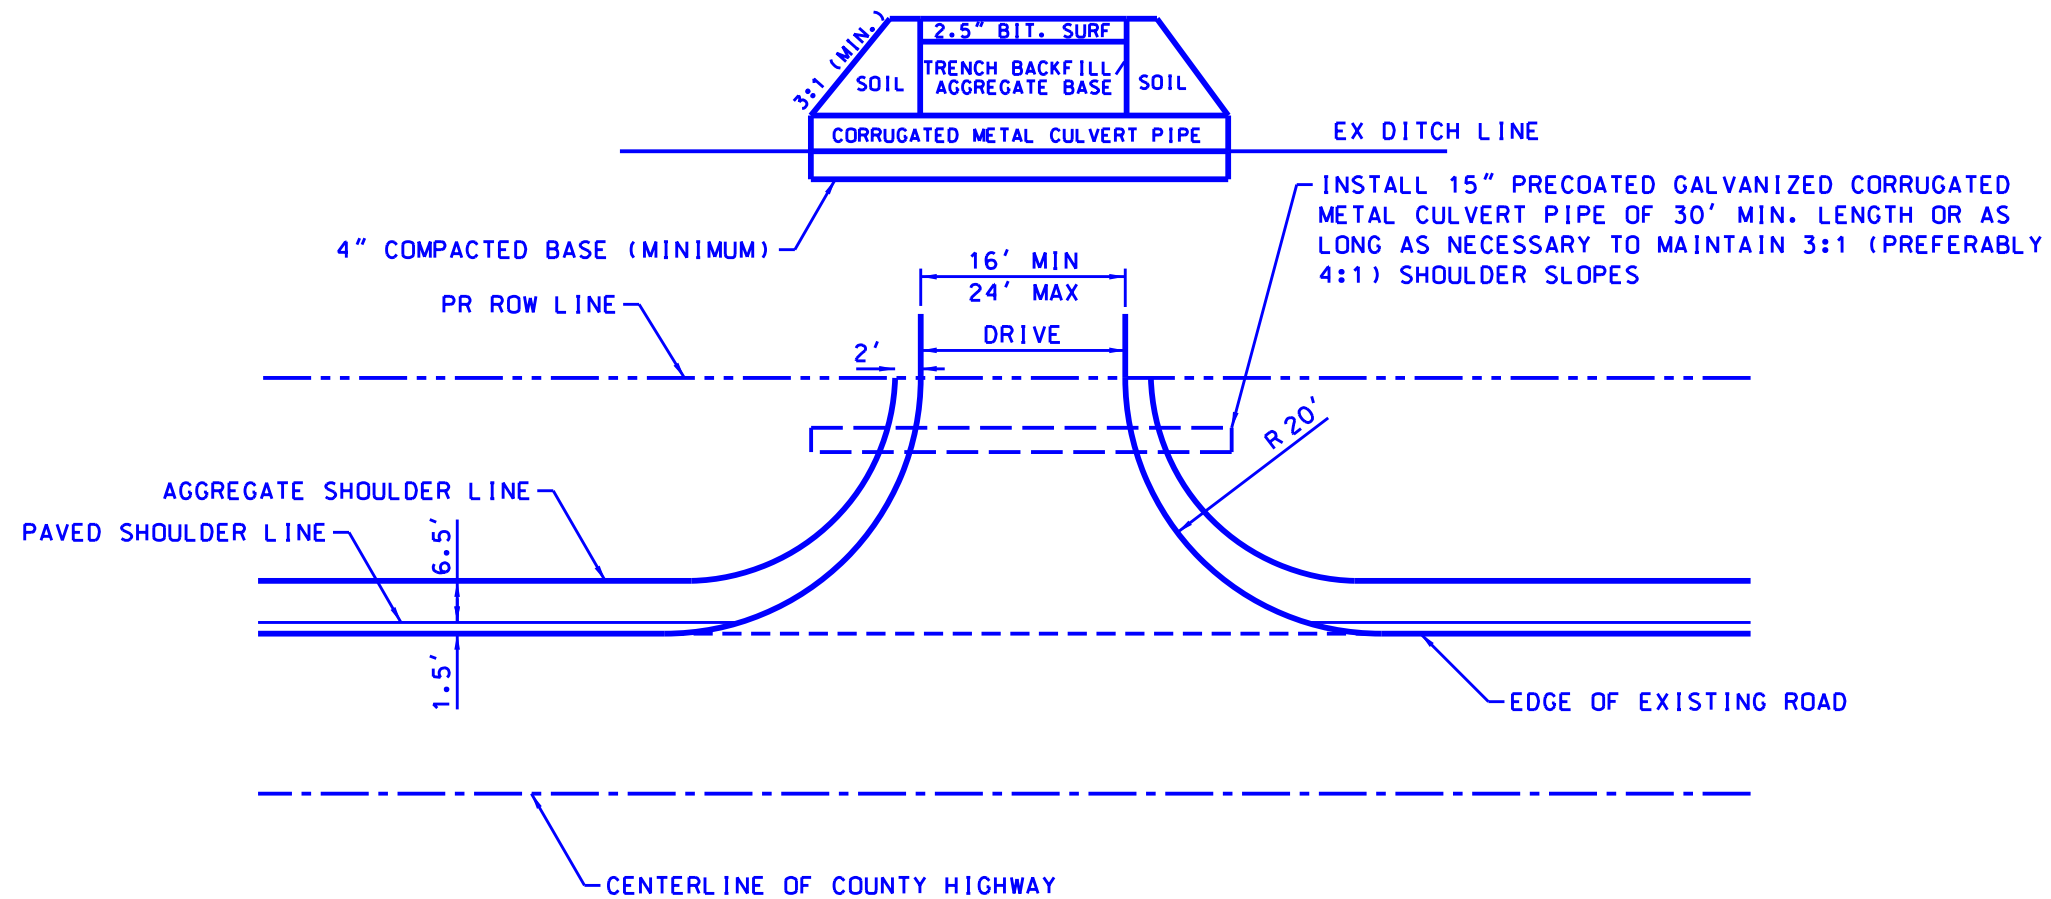

WILL COUNTY
DIVISION OF TRANSPORTATION

MINIMUM ACCESS DETAIL
ON NON-CURBED ROAD

DATE	REVISIONS
7/2/2015	WCDOT REVISION
9/8/2006	REVISED

WC-00432